



Paraburdoo Bike Park Project

Option A

PLAN LEGEND

- EXISTING SKATE PARK
- 1

EXISTING SKATE PARK
- 2

EXISTING BUILDING
- 3

EXISTING DOG PARK
- 4

PROPOSED DOG PARK EXTENSION
- 5

LEARN TO RIDE TRACK
- 6

PUMP TRACK
- 7




RAISED BERM TO MATCH SKATE PARK LEVEL WITH SHADE CLOTH SHELTER
- 8

PROPOSED LEARN-TO-RIDE SHELTER
- 9

EXISTING BBQ/PICNIC AREA
- 10

EXISTING PARKING LOT
- 11

EXISTING PLAYGROUND EQUIPMENT
- EXISTING 1.2M HIGH FENCE LINES
- PROPOSED 1.2M HIGH FENCE LINES
- EXISTING REMOVED FENCING RE-USED IN NEW POSITION

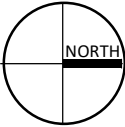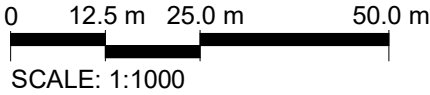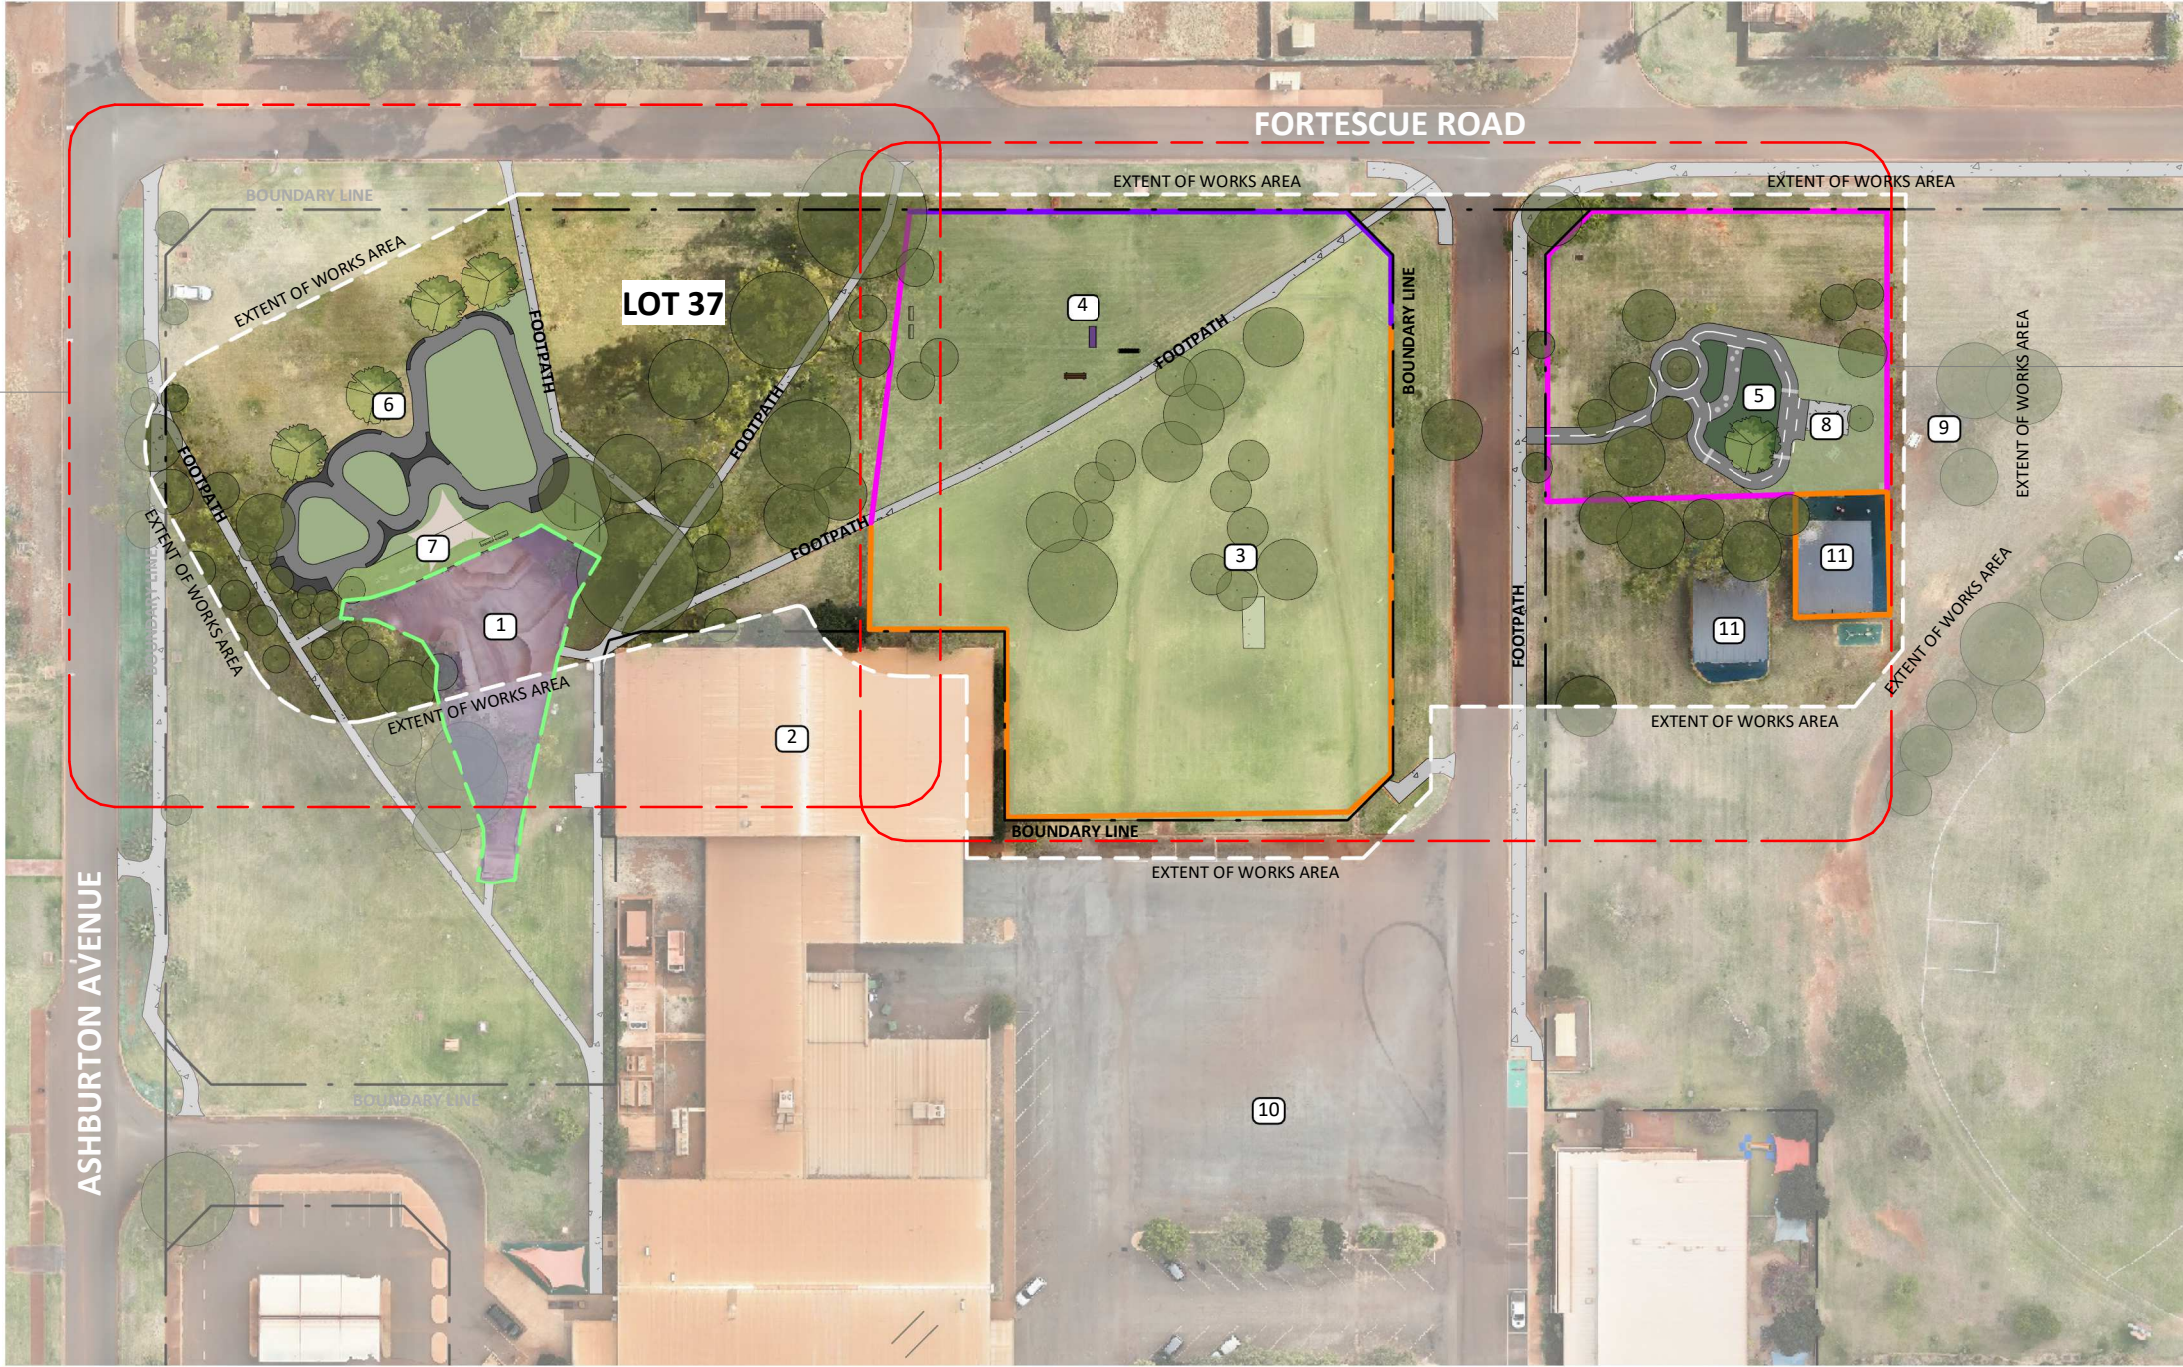

1

PROPOSED MASTERPLAN - OPTION A

1 : 1000

VIZI DESIGN

www.vizidesign.com.au

m (+61)467 692 361 | admin@vizidesign.com.au

Design Matters National

REGISTERED MEMBER - VIZI DESIGN

No.	Description	Date
A	ISSUED FOR PUBLIC CONSULTATION	06/09/2023
B	REVISED FOR PUBLIC CONSULTATION	14/09/2023

© COPYRIGHT - THE COPYRIGHT OF THIS DRAWING ALONG WITH ANY OTHER DOCUMENTS PREPARED BY VIZI DESIGN REMAINS THE PROPERTY OF VIZI DESIGN. VIZI DESIGN GRANTS LICENSE FOR THE USE OF THIS DOCUMENT FOR THE PURPOSE FOR WHICH THEY ARE INTENDED ONLY. THE LICENCE IS NOT TRANSFERABLE WITHOUT THE WRITTEN PERMISSION FROM VIZI DESIGN. A BREACH MAY RESULT IN LEGAL PROCEEDINGS.

Project Name

PARABURDOO BIKE PARK - LOT 37

PUBLIC CONSULTATION

SHIRE OF ASHBURTON

PROPOSED SITE PLAN (MASTERPLAN)

Project number	0151-23	Sheet Number	Current Revision
Date	SEPTEMBER 2023	A200	B
Drawn by	JS		
Checked by	LN	Scale/s indicated	ON A3 SHEET

14/09/2023 11:34:43 AM

LEGEND

1

EXISTING DOG PARK

2

DOG PARK EXTENSION

3

LEARN TO RIDE TRACK

4

BENCH SEATING X 2 BENCHES

5

EXISTING PICNIC BENCH

6

RETICULATED LAWNS

7

MAINTENANCE ACCESS GATES

8

EXISTING PLAYGROUND EQUIPMENT UNAFFECTED

9

EXISTING BUILDING

10

DOG AGILITY TRAINING EQUIPMENT

LEARN-TO-RIDE LEGEND

11

LEARN-TO-RIDE ACCESS POINT

12

NEW 3m X 4m SHADE SHELTER

13

CONNECTION POINTS TO SHELTER AREA

14

RESTING/PARKING AREA

15

SPEED BUMP

16

PLAY FEATURE: ROUND BUMPS

17

PLAY FEATURE: MUSICAL ELEMENTS

18

PLAY FEATURE: PIT STOP WITH CHALK BOARDS

19

PLAY FEATURE: TREASURE HUNT

RETICULATED TURF - APPROXIMATE SIZE IN THIS AREA - 190m²

ASPHALT LEARN TO RIDE TRACK WITH PAINTED LINEMARKING - CONCRETE AREA - 245m²

SYNTHETIC TURFS - TOTAL AREA - 150m²

EXISTING TREES

PROPOSED TREES

VEHICLE ACCESS

PEDESTRIAN PATHS

EXISTING DOUBLE FLOOD LIGHTS

EXISTING SINGLE FLOOD LIGHT

EXISTING 1.2M HIGH FENCE LINES

PROPOSED 1.2M HIGH FENCE LINES TO MATCH

EXISTING REMOVED FENCING RE-USED IN NEW POSITION

VIZI DESIGN

www.vizidesign.com.au

m (+61)467 692 361 | admin@vizidesign.com.au

Design Matters

National

REGISTERED MEMBER - VIZI DESIGN

No.	Description	Date
A	ISSUED FOR PUBLIC CONSULTATION	06/09/2023
B	REVISED FOR PUBLIC CONSULTATION	14/09/2023

© COPYRIGHT - THE COPYRIGHT OF THIS DRAWING ALONG WITH ANY OTHER DOCUMENTS PREPARED BY VIZI DESIGN REMAINS THE PROPERTY OF VIZI DESIGN. VIZI DESIGN GRANTS LICENSE FOR THE USE OF THIS DOCUMENT FOR THE PURPOSE FOR WHICH THEY ARE INTENDED ONLY. THE LICENCE IS NOT TRANSFERABLE WITHOUT THE WRITTEN PERMISSION FROM VIZI DESIGN. A BREACH MAY RESULT IN LEGAL PROCEEDINGS.

Project Name
PARABURDOO BIKE PARK - LOT 37
PUBLIC CONSULTATION
SHIRE OF ASHBURTON

LEARN TO RIDE & DOG PARK			
Project number	0151-23	Sheet Number	Current Revision
Date	SEPTEMBER 2023	A201	B
Drawn by	JS		
Checked by	LN	Scale as indicated ON A3 SHEET	

14/09/2023 12:07:25 PM

LEGEND

1

EXISTING BUILDING

2

EXISTING SKATE PARK

3

PROPOSED PUMP TRACK

4

NEW SHADE CLOTH SHELTER

5

RETICULATED LAWNS

6

EXISTING DOG PARK

7

DOG PARK EXTENSION

PUMP TRACK LEGEND

8

BENCH SEATING X 2 BENCHES

9

BICYCLE RACKS

10

PRIMARY PLATFORM

11

SECONDRY PLATFORM

12

REST PLATFORMS

13

TRANSFER OPPORTUNITIES

14

JUMP STRAIGHT

15

DOUBLE ROLLER

16

STEP UP

17

BERM TO BERM

18

BACK TO BACK BERM

19

ROLLER RYTHM STRAIGHT

20

BIKE REPAIR STATION

BEGINNER LOOP

INTERMEDIATE LOOP

ASPHALT PUMP TRACK RIDING TRACK AND PLATFORMS AND TRAILHEAD - ASPHALT AREA - 398m²

RETICULATED TURF - APPROXIMATE SIZE IN THIS AREA - 615m²

EXISTING TREES

PROPOSED TREES

VEHICLE ACCESS

PEDESTRIAN PATHS ARRIVAL POINTS TO TRAILHEAD

PROPOSED LIGHT POLE WITH 3 X FITTINGS ON 15m POST

EXISTING DOUBLE FLOOD LIGHTS

EXISTING 1.2M HIGH FENCE LINES

PROPOSED 1.2M HIGH FENCE LINES TO MATCH

0

6.3 m

12.5 m

25.0 m

SCALE: 1:500

1

PUMP TRACK - OPTION A

1 : 500

NORTH

3

3

8

9

11

20

VIZI DESIGN

www.vizidesign.com.au

m (+61)467 692 361 | admin@vizidesign.com.au

Design Matters

National

REGISTERED MEMBER - VIZI DESIGN

No.	Description	Date
A	ISSUED FOR PUBLIC CONSULTATION	06/09/2023
B	REVISED FOR PUBLIC CONSULTATION	14/09/2023

© COPYRIGHT - THE COPYRIGHT OF THIS DRAWING ALONG WITH ANY OTHER DOCUMENTS PREPARED BY VIZI DESIGN REMAINS THE PROPERTY OF VIZI DESIGN. VIZI DESIGN GRANTS LICENSE FOR THE USE OF THIS DOCUMENT FOR THE PURPOSE FOR WHICH THEY ARE INTENDED ONLY. THE LICENCE IS NOT TRANSFERABLE WITHOUT THE WRITTEN PERMISSION FROM VIZI DESIGN. A BREACH MAY RESULT IN LEGAL PROCEEDINGS.

Project Name

PARABURDOO BIKE PARK - LOT 37

PUBLIC CONSULTATION

SHIRE OF ASHBURTON

PUMP TRACK			
Project number	0151-23	Sheet Number	Current Revision
Date	SEPTEMBER 2023	A202	B
Drawn by	JS		
Checked by	LN	Scale as indicated ON A3 SHEET	

14/09/2023 11:41:56 AM



Paraburdoo Bike Park Project

Option B

PLAN LEGEND

- EXISTING SKATE PARK
- 1

EXISTING SKATE PARK
- 2

EXISTING BUILDING
- 3

EXISTING DOG PARK
- 4

PROPOSED DOG PARK EXTENSION
- 5

LEARN TO RIDE TRACK
- 6

PUMP TRACK
- 7


RAISED BERM TO MATCH SKATE PARK LEVEL WITH SHADE CLOTH SHELTER
- 8

PROPOSED BBQ/PICNIC AREA
- 9

EXISTING BBQ/PICNIC AREA
- 10

EXISTING PARKING LOT
- 11

EXISTING PLAYGROUND EQUIPMENT
- EXISTING 1.2M HIGH FENCE LINES
- PROPOSED 1.2M HIGH FENCE LINES
- EXISTING REMOVED FENCING RE-USED IN NEW POSITION

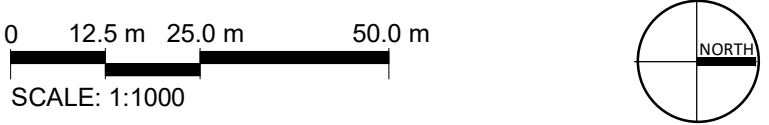

1 PROPOSED MASTERPLAN - OPTION B
1 : 1000

VIZI DESIGN

www.vizidesign.com.au

m (+61)467 692 361 | admin@vizidesign.com.au

Design Matters National

REGISTERED MEMBER - VIZI DESIGN

No.	Description	Date
A	ISSUED FOR PUBLIC CONSULTATION	06/09/2023
B	REVISED FOR PUBLIC CONSULTATION	14/09/2023

© COPYRIGHT - THE COPYRIGHT OF THIS DRAWING ALONG WITH ANY OTHER DOCUMENTS PREPARED BY VIZI DESIGN REMAINS THE PROPERTY OF VIZI DESIGN. VIZI DESIGN GRANTS LICENSE FOR THE USE OF THIS DOCUMENT FOR THE PURPOSE FOR WHICH THEY ARE INTENDED ONLY. THE LICENCE IS NOT TRANSFERABLE WITHOUT THE WRITTEN PERMISSION FROM VIZI DESIGN. A BREACH MAY RESULT IN LEGAL PROCEEDINGS.

Project Name
PARABURDOO BIKE PARK - LOT 37
PUBLIC CONSULTATION
SHIRE OF ASHBURTON

PROPOSED SITE PLAN (MASTERPLAN)			
Project number 0151-23		Sheet Number	Current Revision
Date SEPTEMBER 2023	A200	B	
Drawn by JS			
Checked by LN	Scale/As indicated ON A3 SHEET		

14/09/2023 12:16:42 PM

LEGEND

1

EXISTING DOG PARK

2

DOG PARK EXTENSION

3

LEARN TO RIDE TRACK

4

BENCH SEATING X 2 BENCHES

5

RETICULATED LAWNS

6

MAINTENANCE ACCESS GATES

7

EXISTING SKATEPARK

8

EXISTING BUILDING

9

DOG AGILITY TRAINING EQUIPMENT

LEARN-TO-RIDE LEGEND

10

LEARN-TO-RIDE ACCESS POINT

11

NEW 3m X 4m SHADE SHELTER

12

CONNECTION POINTS TO SHELTER AREA

13

RESTING/PARKING AREA

14

SPEED BUMP

15

PLAY FEATURE: ROUND BUMPS

16

PLAY FEATURE: MUSICAL ELEMENTS

17

PLAY FEATURE: PIT STOP WITH CHALK BOARDS

18

PLAY FEATURE: TREASURE HUNT

RETICULATED TURF - APPROXIMATE SIZE IN THIS AREA - 120m²

ASPHALT LEARN TO RIDE TRACK WITH PAINTED LINEMARKING - CONCRETE AREA - 245m²

SYNTHETIC TURFS - TOTAL AREA - 150m²

EXISTING TREES

PROPOSED TREES

VEHICLE ACCESS

PEDESTRIAN PATHS

PROPOSED LIGHT POLE WITH 3 X FITTINGS ON 5m POST IN LEARN-TO-RIDE AREA AND 15m POSTS IN PUMP TRACK AREA

EXISTING DOUBLE FLOOD LIGHTS

EXISTING 1.2M HIGH FENCE LINES

PROPOSED 1.2M HIGH FENCE LINES TO MATCH

EXISTING REMOVED FENCING RE-USED IN NEW POSITION

2

LEARN TO RIDE - OPTION B

1 : 500

1

DOG PARK

1 : 500

06.3m12.5m25.0m

SCALE: 1:500

NORTH

VIZI DESIGN

www.vizidesign.com.au

m (+61)467 692 361 | admin@vizidesign.com.au

Design Matters

National

REGISTERED MEMBER - VIZI DESIGN

No.	Description	Date
A	ISSUED FOR PUBLIC CONSULTATION	06/09/2023
B	REVISED FOR PUBLIC CONSULTATION	14/09/2023

© COPYRIGHT - THE COPYRIGHT OF THIS DRAWING ALONG WITH ANY OTHER DOCUMENTS PREPARED BY VIZI DESIGN REMAINS THE PROPERTY OF VIZI DESIGN. VIZI DESIGN GRANTS LICENSE FOR THE USE OF THIS DOCUMENT FOR THE PURPOSE FOR WHICH THEY ARE INTENDED ONLY. THE LICENCE IS NOT TRANSFERABLE WITHOUT THE WRITTEN PERMISSION FROM VIZI DESIGN. A BREACH MAY RESULT IN LEGAL PROCEEDINGS.

Project Name

PARABURDOO BIKE PARK - LOT 37

PUBLIC CONSULTATION

SHIRE OF ASHBURTON

LEARN TO RIDE & DOG PARK			
Project number	0151-23	Sheet Number	Current Revision
Date	SEPTEMBER 2023	A201	B
Drawn by	JS		
Checked by	LN	Scale/As indicated ON A3 SHEET	

14/09/2023 12:15:31 PM

