


PERSPECTIVE

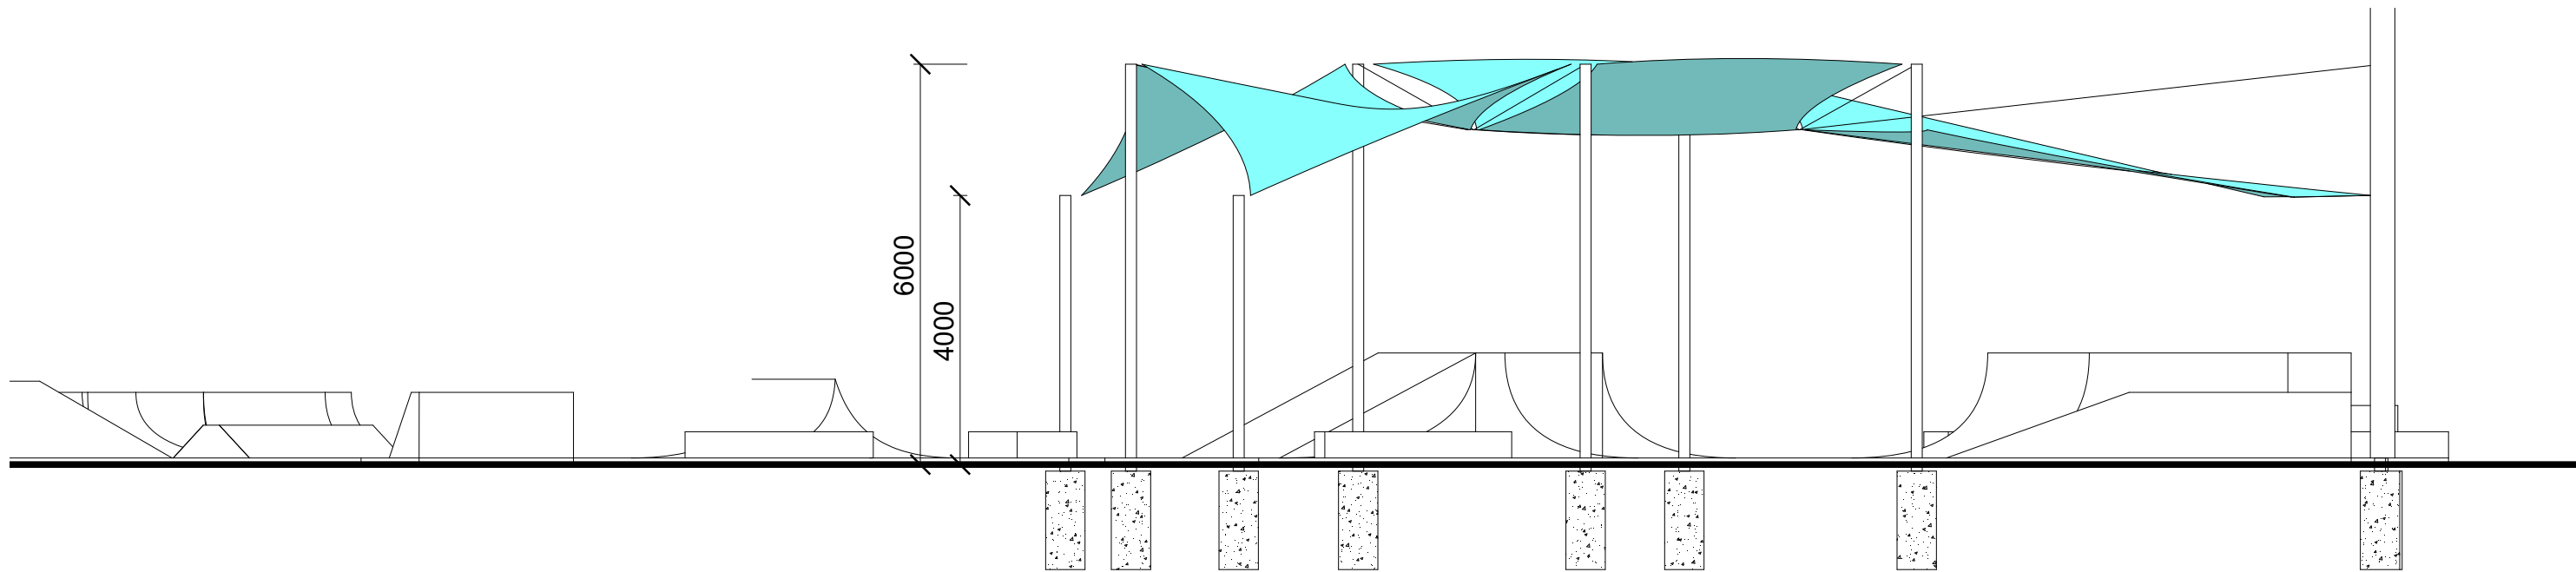

ELEVATION 1:100 (at A3)

