


LEGEND

- CADASTRE
- DESIGN CONTOUR (INTERVAL 0.2m)
- PROPOSED BASIN EXTENT
- INTERFACE
- EXISTING WATER
- EXISTING SEWER
- EXISTING DRAINAGE
- EXISTING OVERHEAD POWER
- EXISTING COMMUNICATION

OVERALL LAYOUT PLAN
SCALE 1:750

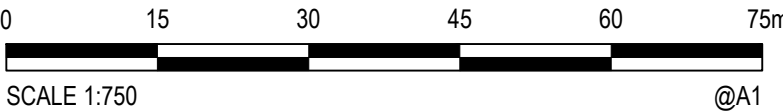

© Cardno Limited All Rights Reserved.
This document is produced by Cardno Limited solely for the benefit of and use by the client in accordance with the terms of the retainer. Cardno Limited does not and shall not assume any responsibility or liability whatsoever to any third party arising out of any use or reliance by third party on the content of this document.



Drawn	A.PEARCE	Date	26.02.2021
Checked	R.BROOK	Date	26.03.2021
Designed	A.PEARCE	Date	26.02.2021
Verified	R.MCILDUFF	Date	26.03.2021
Approved			
	R.BROOK		26.03.2021

Client SHIRE OF ASHBURTON
Project ONSLOW DRAINAGE BASINS
Title OVERALL LAYOUT PLAN

Status				
PRELIMINARY				
NOT TO BE USED FOR CONSTRUCTION PURPOSES				
Datum	Date	Scale	Size	
BIO94	01.04.2021	1:750	A1	
Drawing Number			Revision	
CW1165700-CI-100			B	