


# Stage 1

## BARRARDA ESTATE

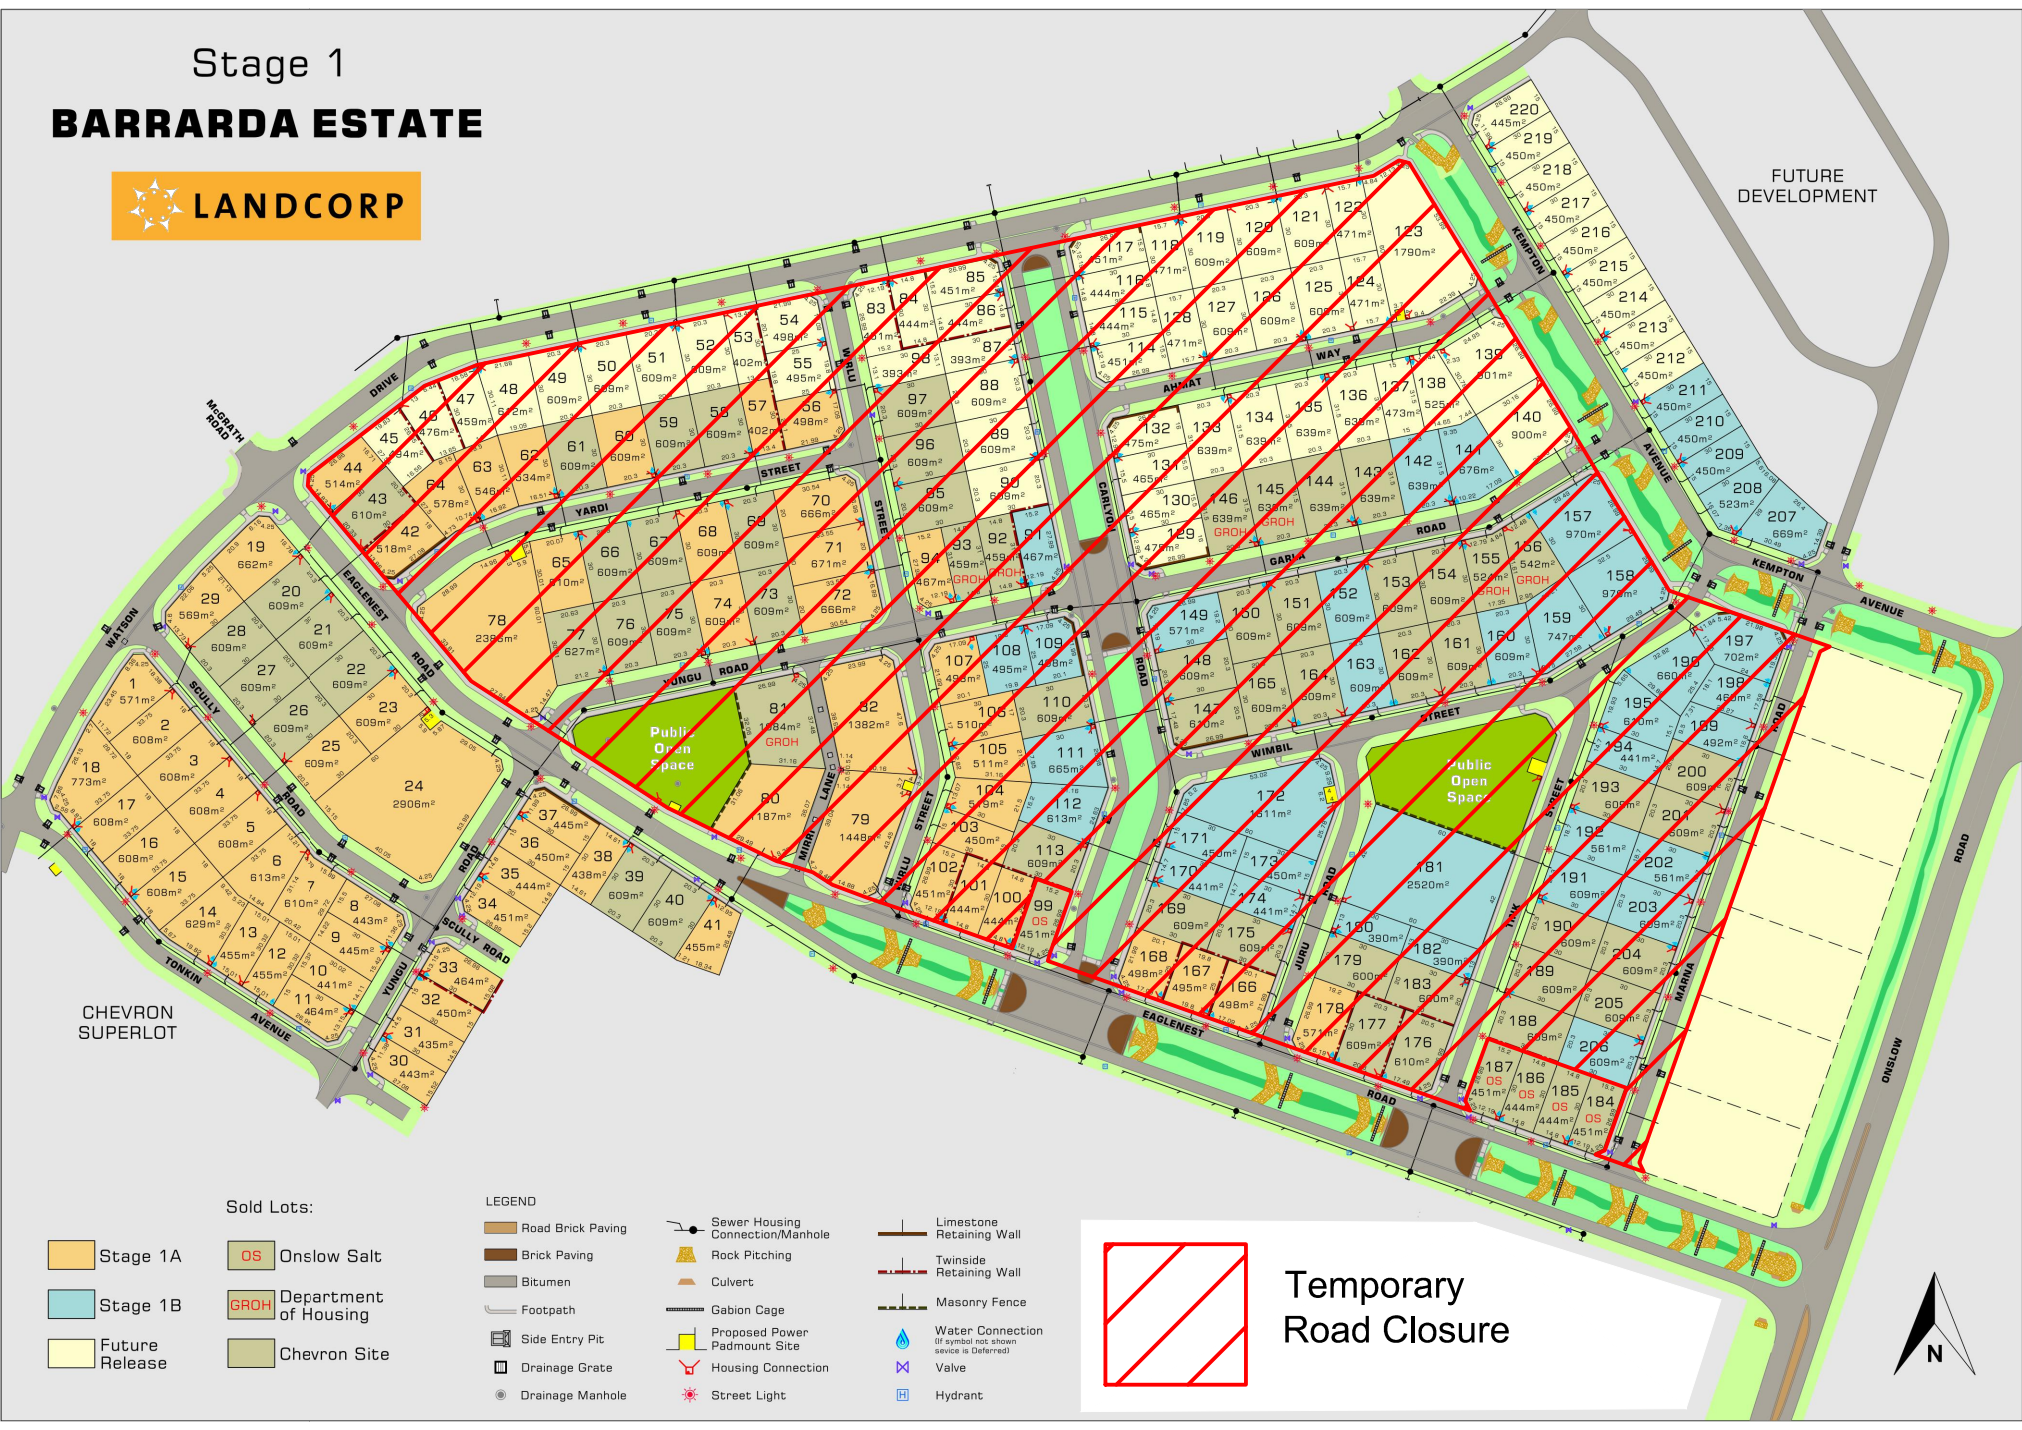

CHEVRON SUPERLOT

FUTURE DEVELOPMENT

- Sold Lots:**
- Stage 1A
  - Stage 1B
  - Future Release
  - OS Onslow Salt
  - GROH Department of Housing
  - Chevron Site

- LEGEND**
- Road Brick Paving
  - Brick Paving
  - Bitumen
  - Footpath
  - Side Entry Pit
  - Drainage Grate
  - Drainage Manhole
  - Sewer Housing Connection/Manhole
  - Rock Pitching
  - Culvert
  - Gabion Cage
  - Proposed Power Padmount Site
  - Housing Connection
  - Street Light
  - Limestone Retaining Wall
  - Twinside Retaining Wall
  - Masonry Fence
  - Water Connection (if symbol not shown service is Differnet)
  - Valve
  - Hydrant

**Temporary Road Closure**

